






# COTTONWOOD MUNICIPAL AIRPORT

## COTTONWOOD, ARIZONA

### AIRPORT LAYOUT PLAN DRAWING SET SEPTEMBER 2023

SHEET INDEX		
#	SHEET	REVISION DATE
1	TITLE SHEET	SEP 2023
2	AIRPORT DATA SHEET	SEP 2023
3	AIRPORT LAYOUT PLAN (EXISTING)	SEP 2023
4	AIRPORT LAYOUT PLAN (FUTURE)	SEP 2023
5	TERMINAL AREA DRAWING	SEP 2023
6	AIRPORT AIRSPACE DRAWING	SEP 2023
7-33	AIRPORT AIRSPACE DRAWING - PART 77 SURFACE PENETRATION TABLES	SEP 2023
34	INNER PORTION OF THE APPROACH SURFACE DRAWING	SEP 2023
35-36	INNER PORTION OF THE APPROACH SURFACE DRAWING - PENETRATION TABLES	SEP 2023
37	RUNWAY DEPARTURE SURFACE DRAWING	SEP 2023
38	RUNWAY DEPARTURE SURFACE DRAWING - PENETRATION TABLE	SEP 2023
39	LAND USE DRAWING	SEP 2023
40	AIRPORT PROPERTY MAP	SEP 2023

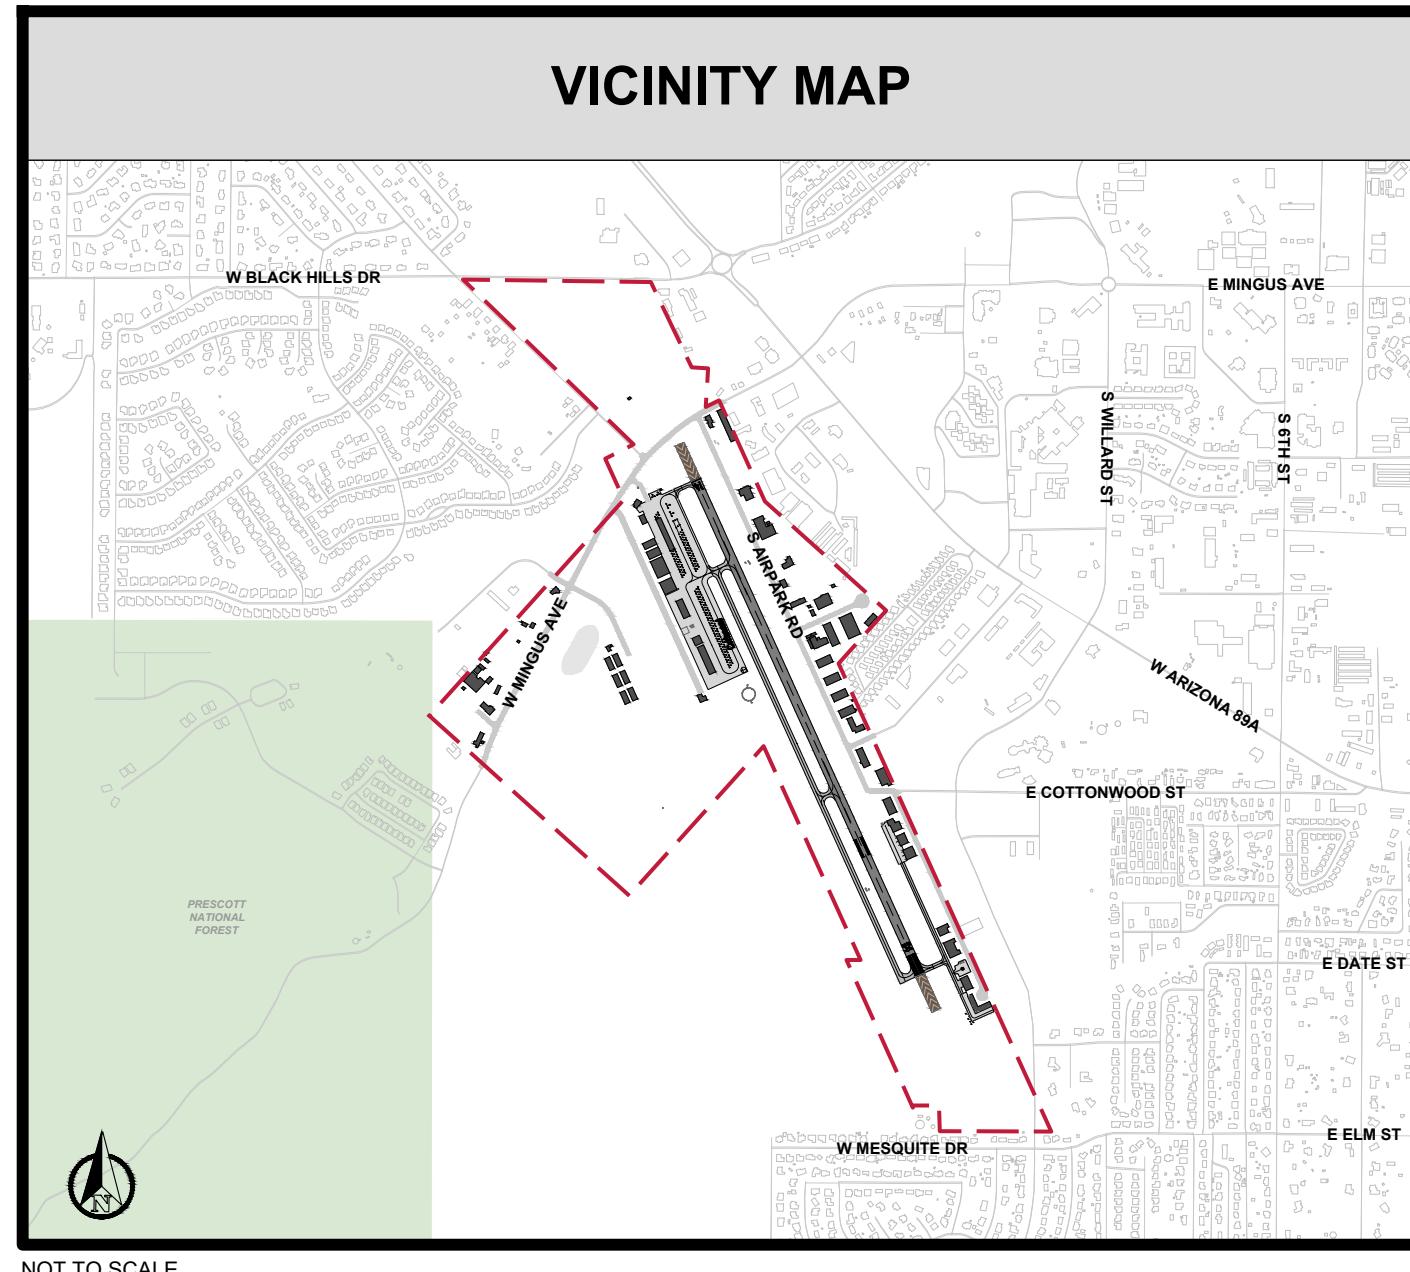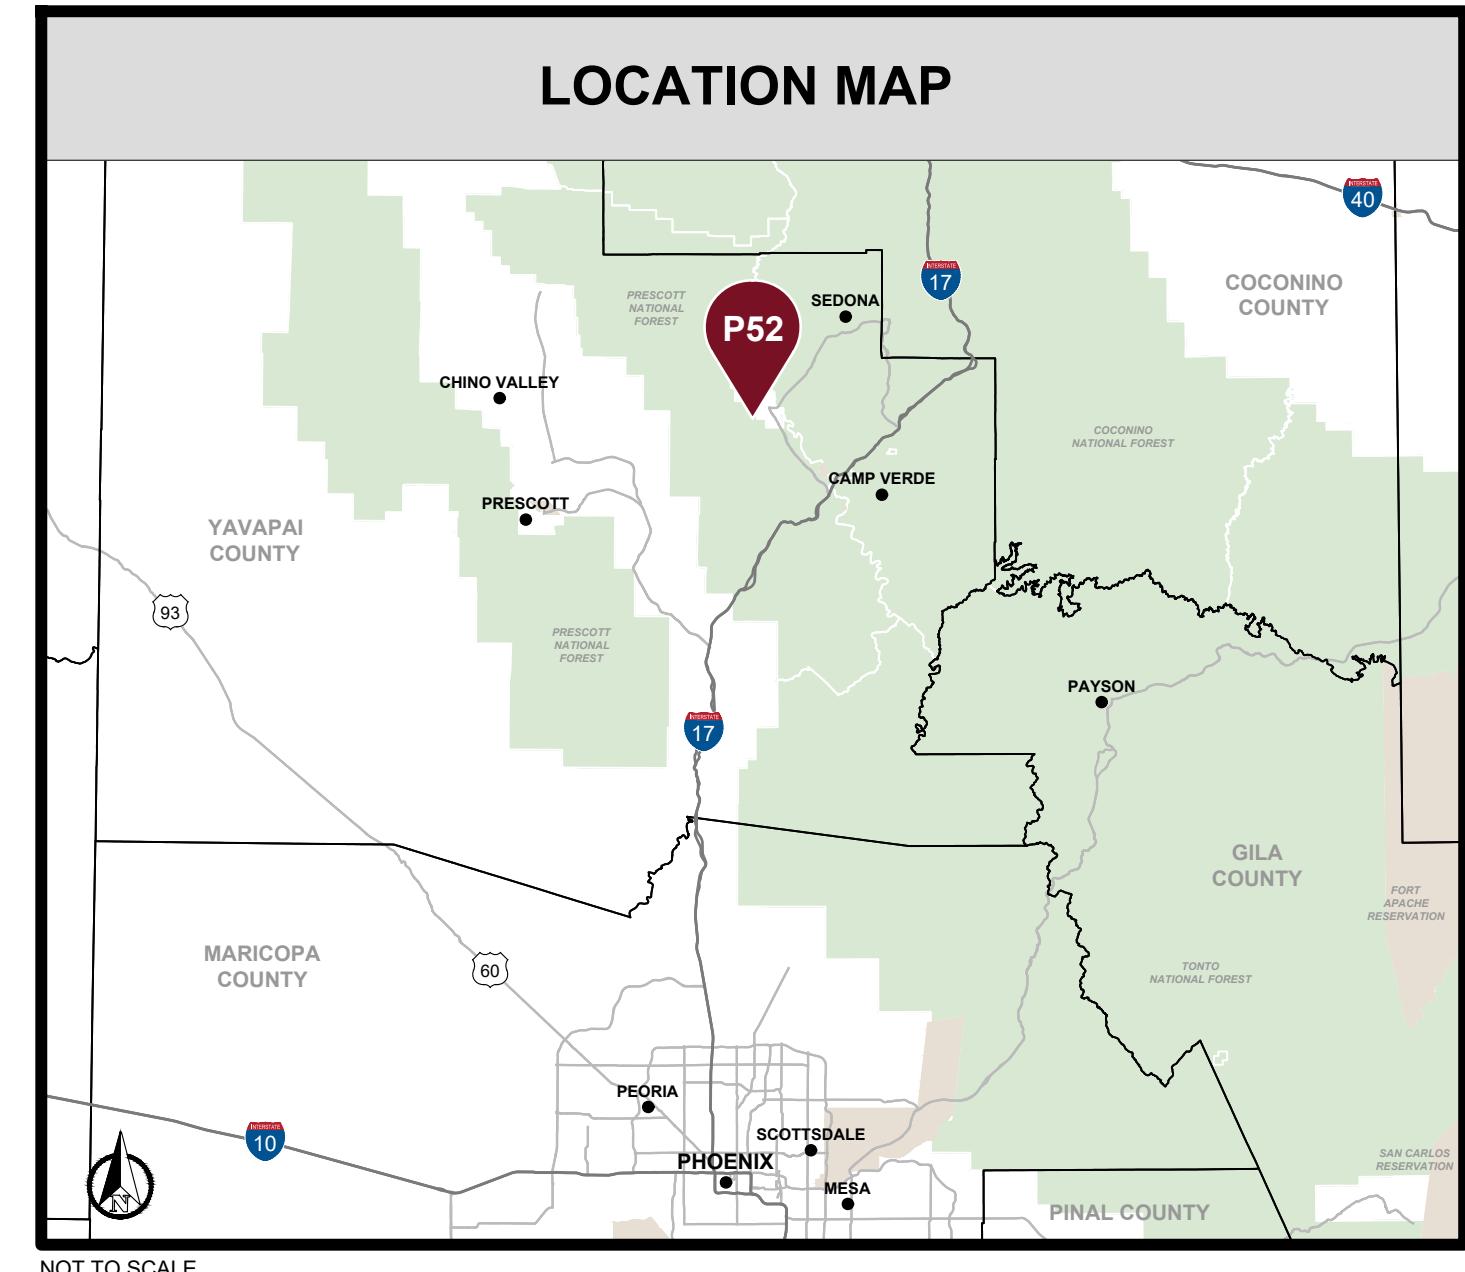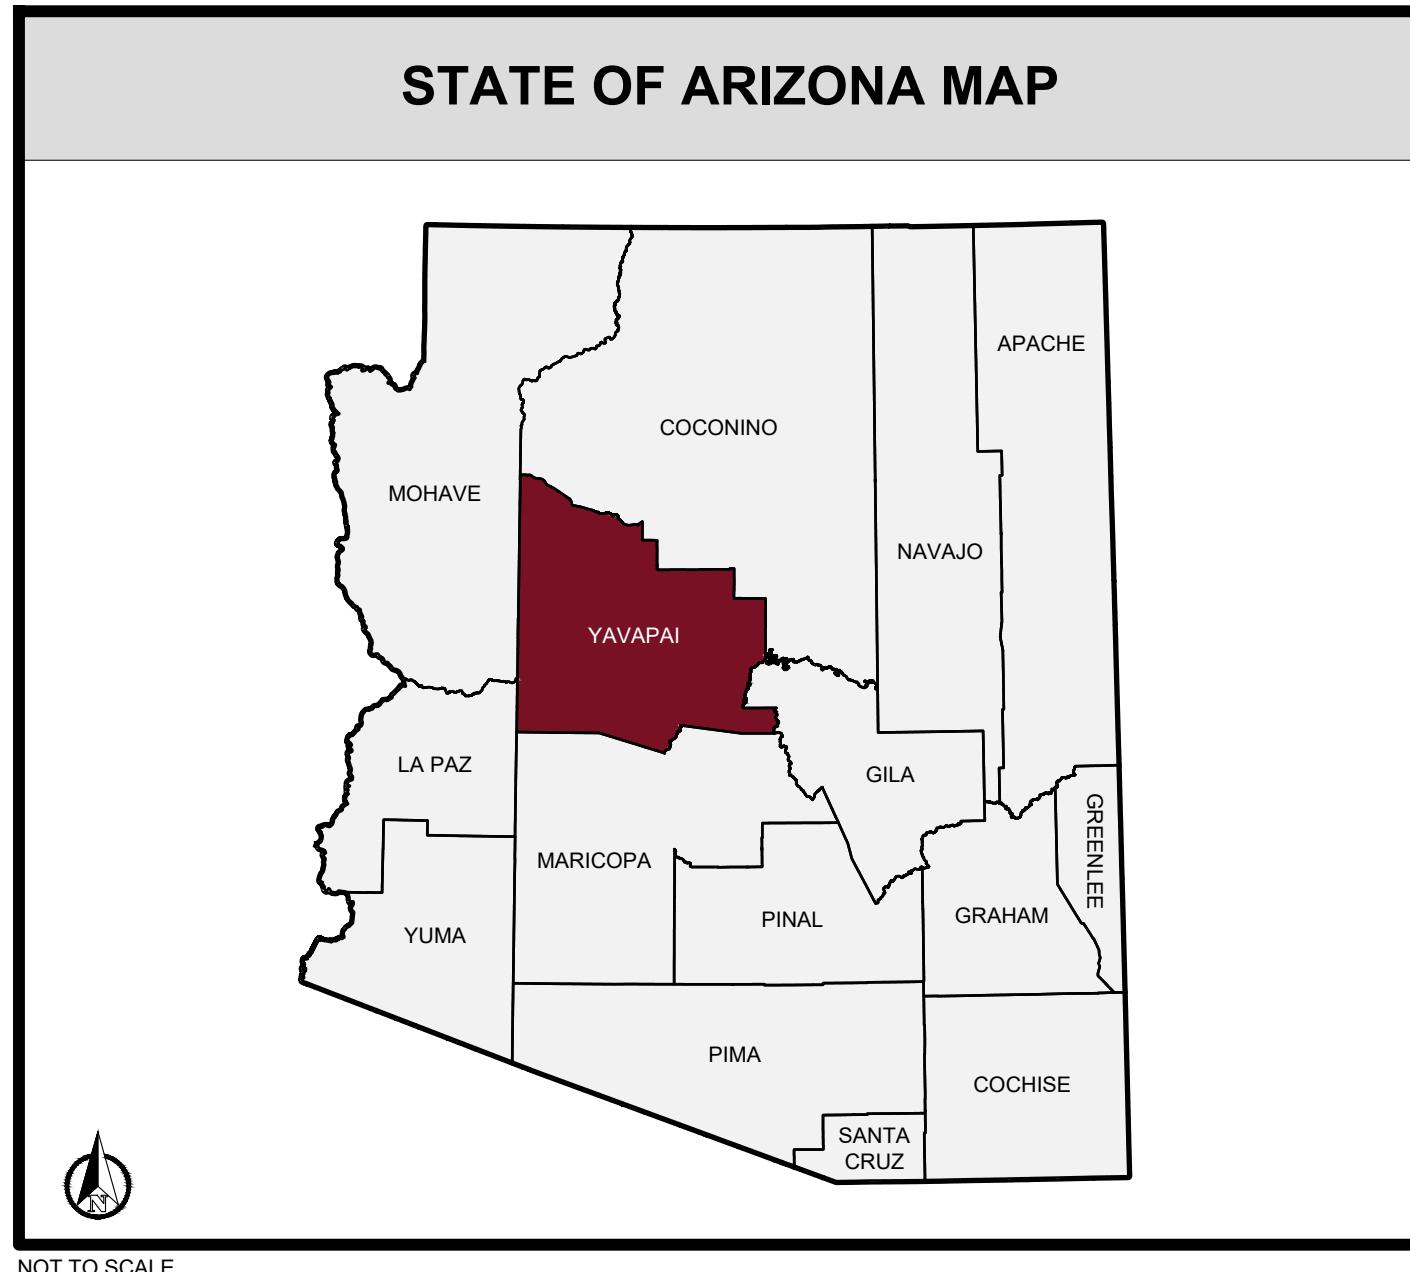

SPONSOR APPROVAL

SIGNATURE

September 7, 2023

DATE

FAA APPROVAL

APPROVED CONDITIONALLY [September 26, 2023](#)

SUBJECT TO COMMENTS CONTAINED IN OUR LETTER DATED: [September 26, 2023](#)

FEDERAL AVIATION ADMINISTRATION  
WESTERN-PACIFIC REGION  
MICHAEL N WILLIAMS  
BY   
Digitally signed by MICHAEL N WILLIAMS  
Date: 2023.09.26 07:03:50-0700

COTTONWOOD MUNICIPAL AIRPORT  
COTTONWOOD, AZ



TITLE SHEET

JOB NO.	291447000	DRAWN	KH	CHECKED	CBW
DATE:	SEPTEMBER 2023	DESIGNED	JTC	APPROVED	CBW
SHEET <u>1</u> OF <u>40</u>					

5				
4				
3				
2				
1				
NO.	DATE	REVISIONS	BY	APPR.