


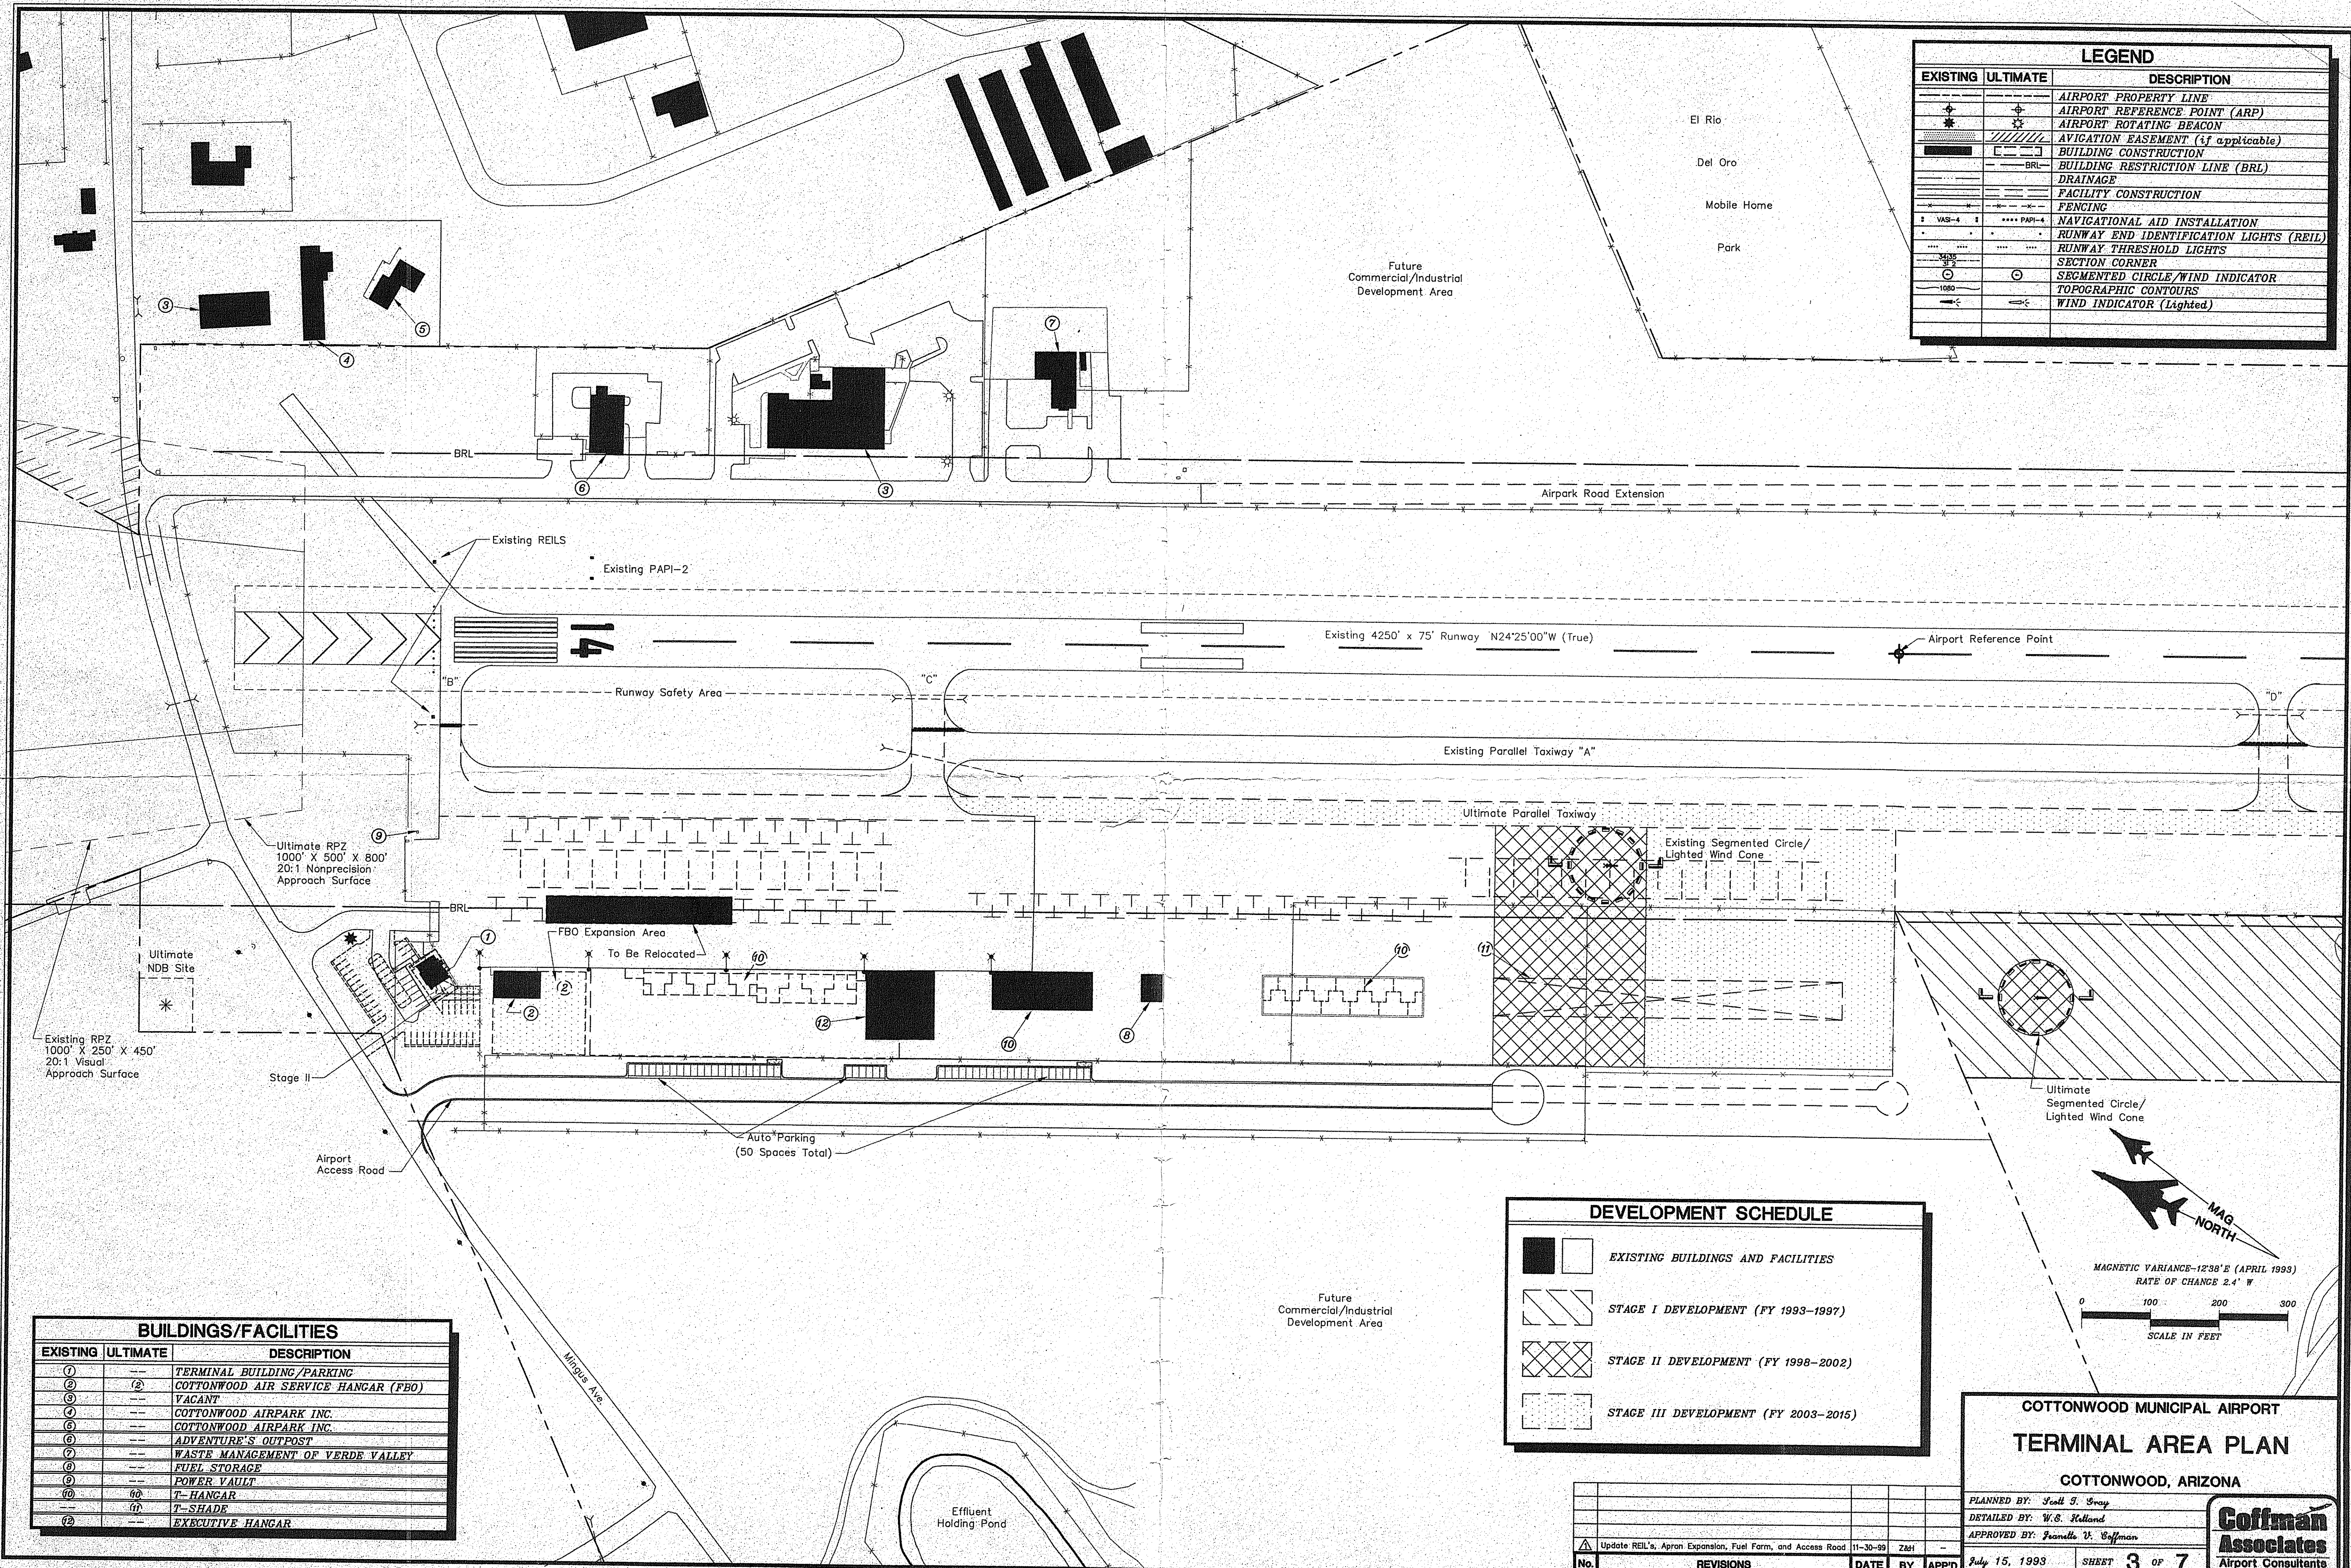

LEGEND		
EXISTING	ULTIMATE	DESCRIPTION
---	---	AIRPORT PROPERTY LINE
+	+	AIRPORT REFERENCE POINT (ARP)
---	---	AIRPORT ROTATING BEACON
---	---	AVIGATION EASEMENT (if applicable)
---	---	BUILDING CONSTRUCTION
---	---	BUILDING RESTRICTION LINE (BRL)
---	---	DRAINAGE
---	---	FACILITY CONSTRUCTION
---	---	FENCING
---	---	NAVIGATIONAL AID INSTALLATION
---	---	RUNWAY END IDENTIFICATION LIGHTS (REIL)
---	---	RUNWAY THRESHOLD LIGHTS
---	---	SECTION CORNER
---	---	SEGMENTED CIRCLE/WIND INDICATOR
---	---	TOPOGRAPHIC CONTOURS
---	---	WIND INDICATOR (Lighted)

BUILDINGS/FACILITIES		
EXISTING	ULTIMATE	DESCRIPTION
①	---	TERMINAL BUILDING/PARKING
②	②	COTTONWOOD AIR SERVICE HANGAR (FBO)
③	---	VACANT
④	---	COTTONWOOD AIRPARK INC.
⑤	---	COTTONWOOD AIRPARK INC.
⑥	---	ADVENTURE'S OUTPOST
⑦	---	WASTE MANAGEMENT OF VERDE VALLEY
⑧	---	FUEL STORAGE
⑨	---	POWER VAULT
⑩	⑩	T-HANGAR
⑪	⑪	T-SHADE
⑫	---	EXECUTIVE HANGAR

DEVELOPMENT SCHEDULE	
---	EXISTING BUILDINGS AND FACILITIES
---	STAGE I DEVELOPMENT (FY 1993-1997)
---	STAGE II DEVELOPMENT (FY 1998-2002)
---	STAGE III DEVELOPMENT (FY 2003-2015)

COTTONWOOD MUNICIPAL AIRPORT

TERMINAL AREA PLAN

COTTONWOOD, ARIZONA

PLANNED BY: Scott S. Gray

DETAILED BY: W.S. Holland

APPROVED BY: Pamela V. Coffman

Update REIL's, Apron Expansion, Fuel Farm, and Access Road

11-30-99

Z&H

No.

REVISIONS

DATE

BY

APP'D.

July 15, 1993

SHEET 3 OF 7

Coffman Associates

Airport Consultants