


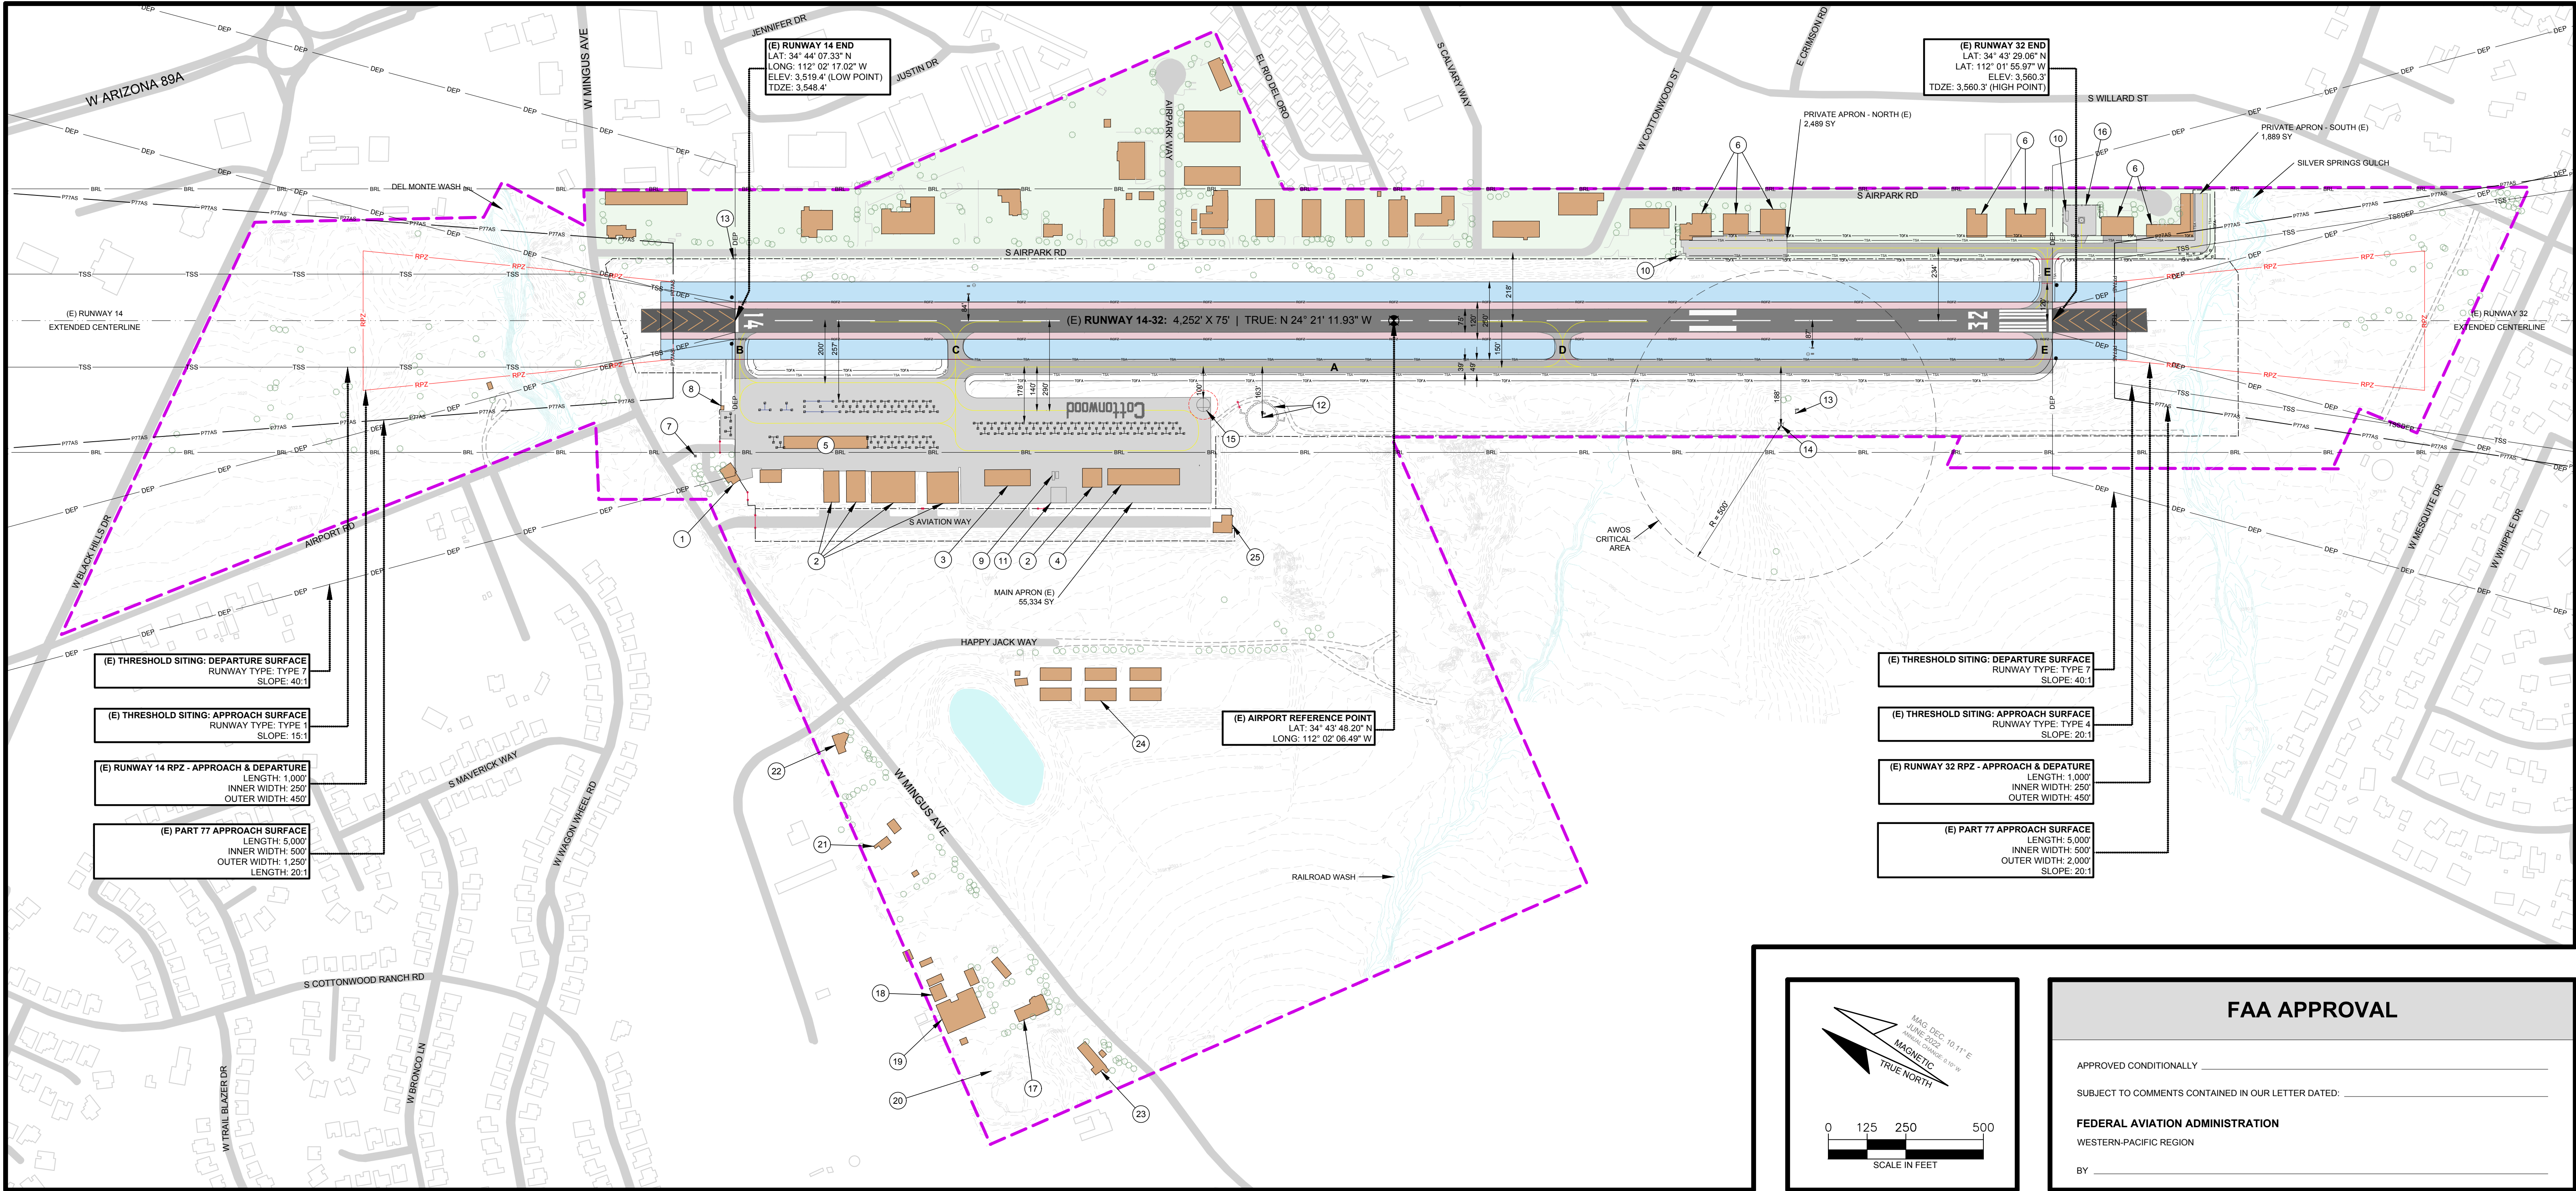

LEGEND								
DESCRIPTION	EXISTING	FUTURE	DESCRIPTION	EXISTING	FUTURE	DESCRIPTION	EXISTING	FUTURE
AIRPORT REFERENCE POINT (ARP)		NOT SHOWN	GROUND CONTOURS		SAME	TAXIWAY / TAXILANE OBJECT FREE AREA (TOFA)		NOT SHOWN
WINDCONE		SAME	HOLD LINE		NOT SHOWN	HELICOPTER OPERATING AREA SAFETY AREA		NOT SHOWN
RUNWAY END IDENTIFIER LIGHTS (REILS)		NOT SHOWN	BUILDING RESTRICTION LINE (BRL)		SAME	AIRFIELD PAVEMENT (APRON TWY RWY BLAST PAD)		NOT SHOWN
PRECISION APPROACH PATH INDICATOR (PAPI-2L)		SAME	THRESHOLD SITING: APPROACH SURFACE		NOT SHOWN	ROADWAY / VEHICLE PARKING - PAVED		NOT SHOWN
PAPI POWER CONTROL UNIT (PCU)		NOT SHOWN	THRESHOLD SITING: DEPARTURE SURFACE		NOT SHOWN	ROADWAY - GRAVEL / UNPAVED		NOT SHOWN
AIRCRAFT TIEDOWN (STANDARD)		NOT SHOWN	PART 77 APPROACH SURFACE		NOT SHOWN	PAVEMENT / BUILDING / FACILITY REMOVAL	N/A	NOT SHOWN
AIRCRAFT TIEDOWN (ITINERANT)		NOT SHOWN	RUNWAY PROTECTION ZONE (RPZ)		NOT SHOWN	ON-AIRPORT BUILDINGS / STRUCTURES		NOT SHOWN
AIRCRAFT TIEDOWN (ELECTRIC CHARGING STATION)	N/A	NOT SHOWN	RUNWAY SAFETY AREA (RSA)		NOT SHOWN	OFF-AIRPORT BUILDINGS / STRUCTURES		SAME
AIRPORT PROPERTY LINE		SAME	RUNWAY OBJECT FREE AREA (ROFA)		NOT SHOWN	COTTONWOOD AIRPARK		SAME
AIR OPERATIONS AREA (AOA) PERIMETER FENCE		NOT SHOWN	RUNWAY OBSTACLE FREE ZONE (ROFZ)		NOT SHOWN	CITY EASEMENT FOR AWOS CRITICAL AREA	N/A	NOT SHOWN
AOA PERIMETER FENCE REMOVAL	N/A	NOT SHOWN	RUNWAY MARKINGS		NOT SHOWN	WATER BODY / FEATURE		SAME
AOA ACCESS GATE		NOT SHOWN	TAXIWAY / TAXILANE CENTERLINES		NOT SHOWN	TREE		SAME
AOA ACCESS GATE REMOVAL	N/A	NOT SHOWN	TAXIWAY / TAXILANE SAFETY AREA (TSA)		NOT SHOWN			

FACILITIES LIST			
#	DESCRIPTION	#	DESCRIPTION
1	TERMINAL / ADMINISTRATION BUILDING	14	AUTOMATED WEATHER OBSERVING SYSTEM (AWOS III)
2	CONVENTIONAL HANGAR	15	HELICOPTER OPERATING AREA
3	T-HANGAR (6-UNIT)	16	HELICOPTER OPERATING AREA (PRIVATE)
4	T-HANGAR (10-UNIT)	17	CITY OF COTTONWOOD PUBLIC WORKS
5	SHADE HANGAR	18	WASTEWATER TREATMENT PLANT
6	CONVENTIONAL HANGAR (PRIVATE)	19	LIFT/PUMP STATION #5
7	ROTATING BEACON	20	SOLID WASTE TRANSFER STATION
8	ELECTRIC VAULT	21	FIRE TRAINING FACILITIES
9	FUEL STORAGE (MAIN APRON)	22	YAVAPAI COLLEGE FIRE TRAINING CENTER
10	FUEL STORAGE (PRIVATE)	23	HUMANE SOCIETY
11	WASH RACK	24	AIR PARK MINI RV & BOAT STORAGE
12	SEGMENTED CIRCLE WITH LIGHTED WIND CONE	25	EXPERIMENTAL AIRCRAFT ASSOCIATION BUILDING
13	SUPPLEMENTAL WIND CONE		

NOTES	
1. COORDINATE DATA - HORIZONTAL: NORTH AMERICAN DATUM OF 1983, ARIZONA STATE PLANE COORDINATE SYSTEM, CENTRAL ZONE, INTERNATIONAL SURVEY FEET. VERTICAL: NORTH AMERICAN DATUM OF 1988 (NAVD 88).	
2. AIRPORTS GEOGRAPHIC INFORMATION SYSTEM (AGIS) SURVEY PERFORMED JULY 2020.	
3. PERIMETER FENCE HEIGHT VARIES BY LOCATION AND RANGES FROM 4' TO 6'.	
4. BUILDING RESTRICTION LINE (BRL) IS BASED ON A MAXIMUM ALLOWABLE BUILDING HEIGHT OF 25' AT A DISTANCE OF 175' FROM THE PRIMARY SURFACE.	
5. AIRPORT DESIGN STANDARDS BASED ON FAA ADVISORY CIRCULAR 150/5300-13A, CHANGE 1.	
6. THRESHOLD SITING APPROACH AND DEPARTURE SURFACES BASED ON ENGINEERING BRIEF NO. 99A.	
7. TAXIWAY ATTRIBUTES AND DIMENSIONS ARE LISTED ON SHEET 2 - AIRPORT DATA SHEET.	
8. MAIN APRON FUEL STORAGE CONSISTS OF ONE 12,000-GAL. TANK (100 LL AVIATION) AND ONE 10,000-GAL. TANK (JET A).	
9. PRIVATE APRON FUEL STORAGE CONSISTS OF TWO 16,000-GAL. TANKS AND ONE 8,000-GAL. TANK.	
10. CROSSWIND COMPONENT DATA PRESENTED ON SHEET 2 - AIRPORT DATA SHEET.	
11. TAXILANE TSA AND TOFA DEPICTED ON SHEET 5 - TERMINAL AREA DRAWING.	
12. ELEVATIONS FOR TRAVERSEWAYS WHERE THEY INTERSECT THE EXTENDED RUNWAY CENTERLINE AND PART 77 APPROACH SURFACES ARE DEPICTED ON SHEET 8 - INNER PORTION OF THE APPROACH SURFACE DRAWING.	



AIRPORT LAYOUT PLAN DRAWING (EXISTING)					
JOB NO.	291447000	DRAWN	KH	CHECKED	CBW
DATE:	DECEMBER 2022	DESIGNED	JTC	APPROVED	CBW
SHEET 3 OF 40					

5					
4					
3					
2					
1					
NO.	DATE	REVISIONS	BY	APPR.	

Kimley»Horn
© 2022 KIMLEY-HORN AND ASSOCIATES, INC.
767 EUSTIS ST. SUITE #100
ST PAUL, MN 55114
(651) 645-4197

FAA DISCLAIMER
THE CONTENTS OF THIS PLAN DO NOT NECESSARILY REFLECT THE OFFICIAL VIEWS OR POLICY OF THE FEDERAL AVIATION ADMINISTRATION (FAA). ACCEPTANCE OF THIS DOCUMENT BY THE FAA DOES NOT IN ANY WAY CONSTITUTE A COMMITMENT ON THE PART OF THE UNITED STATES TO PARTICIPATE IN ANY DEVELOPMENT DEPICTED HEREIN NOR DOES IT INDICATE THAT THE PROPOSED DEVELOPMENT IS ENVIRONMENTALLY ACCEPTABLE IN ACCORDANCE WITH APPROPRIATE PUBLIC LAW.