



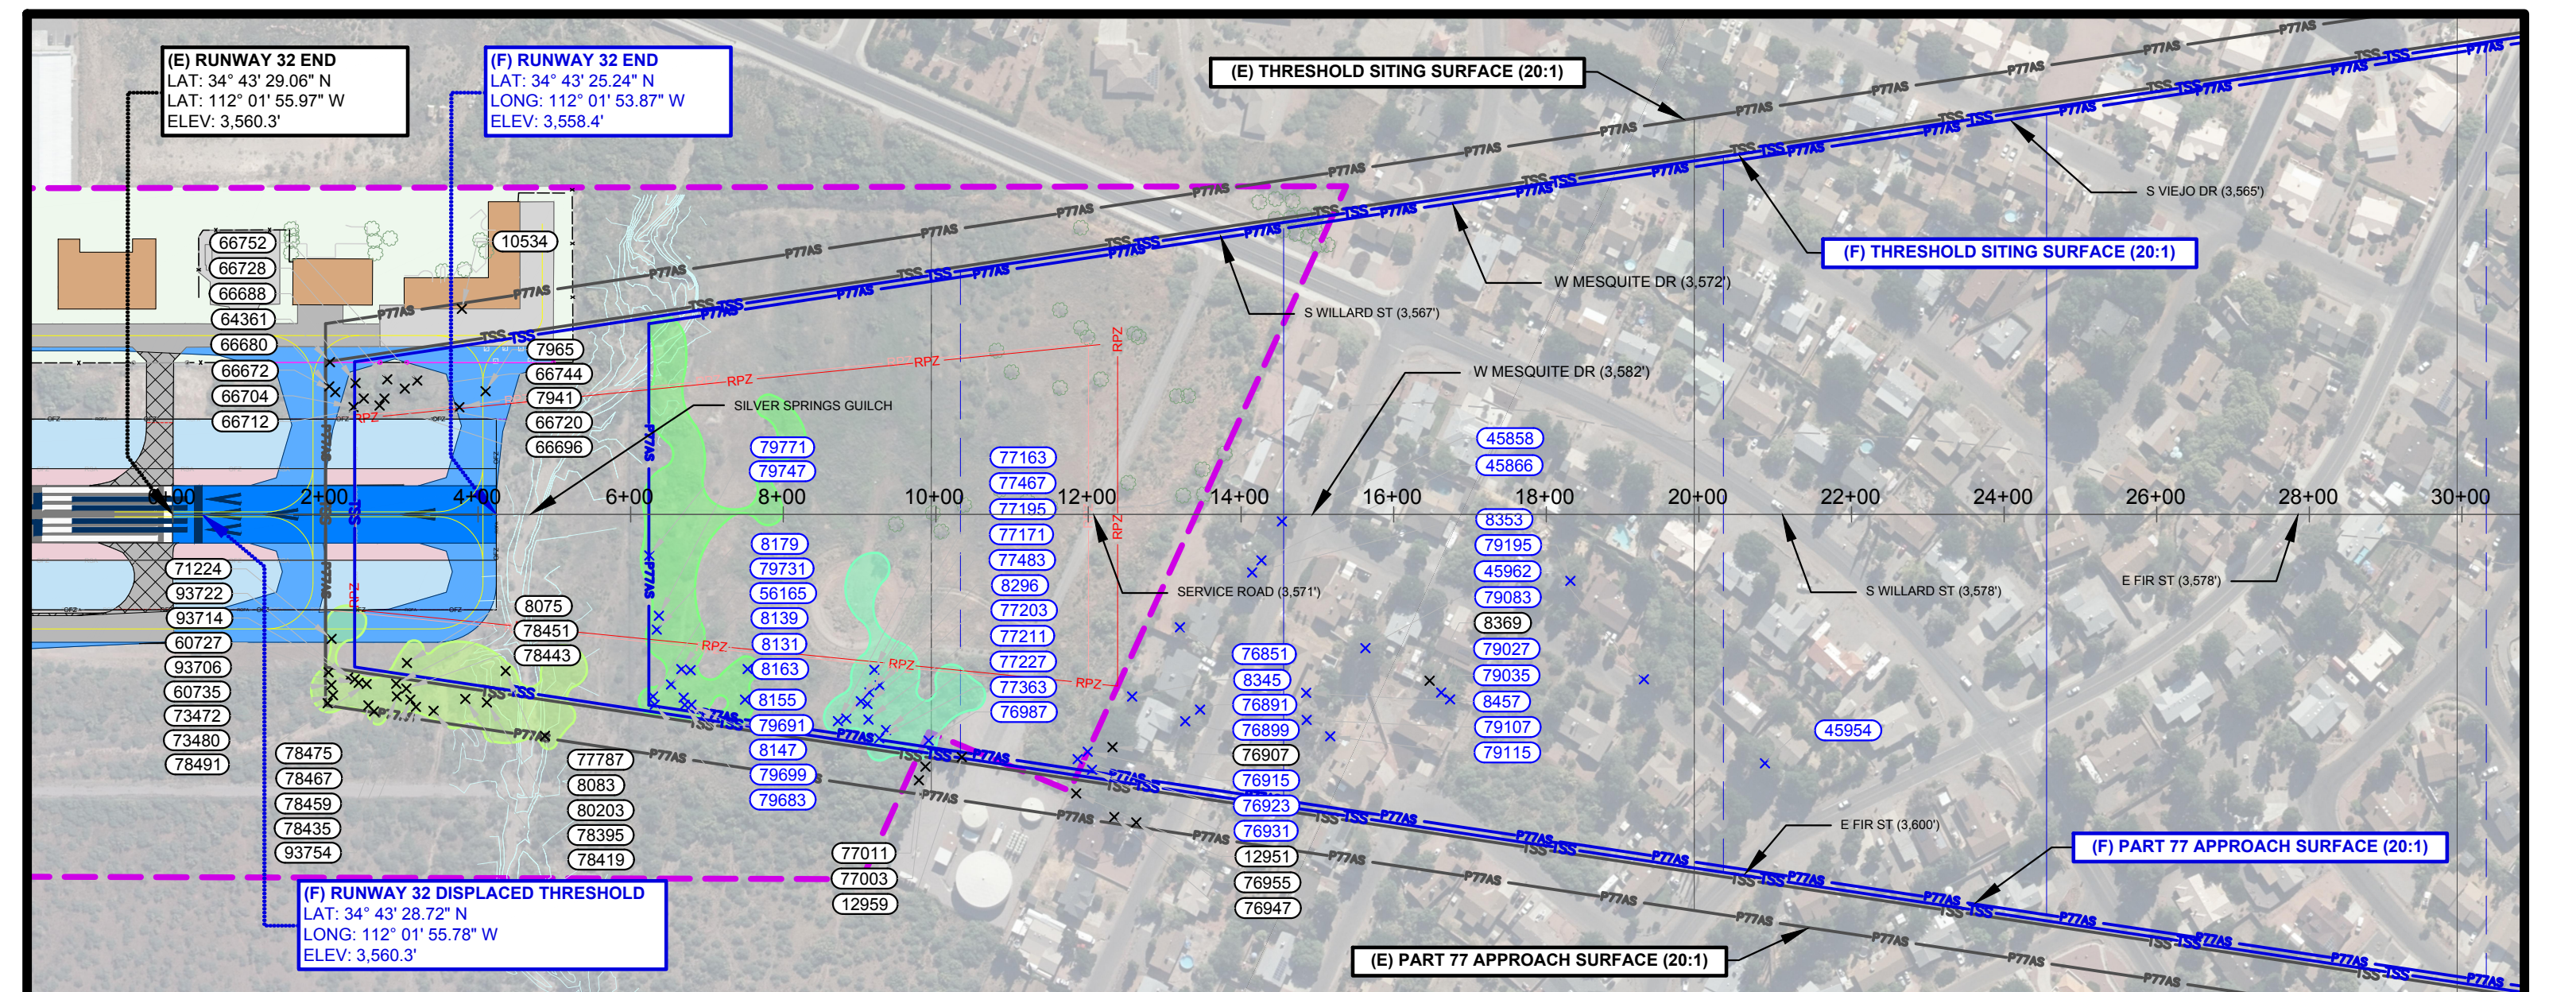

RUNWAY 32

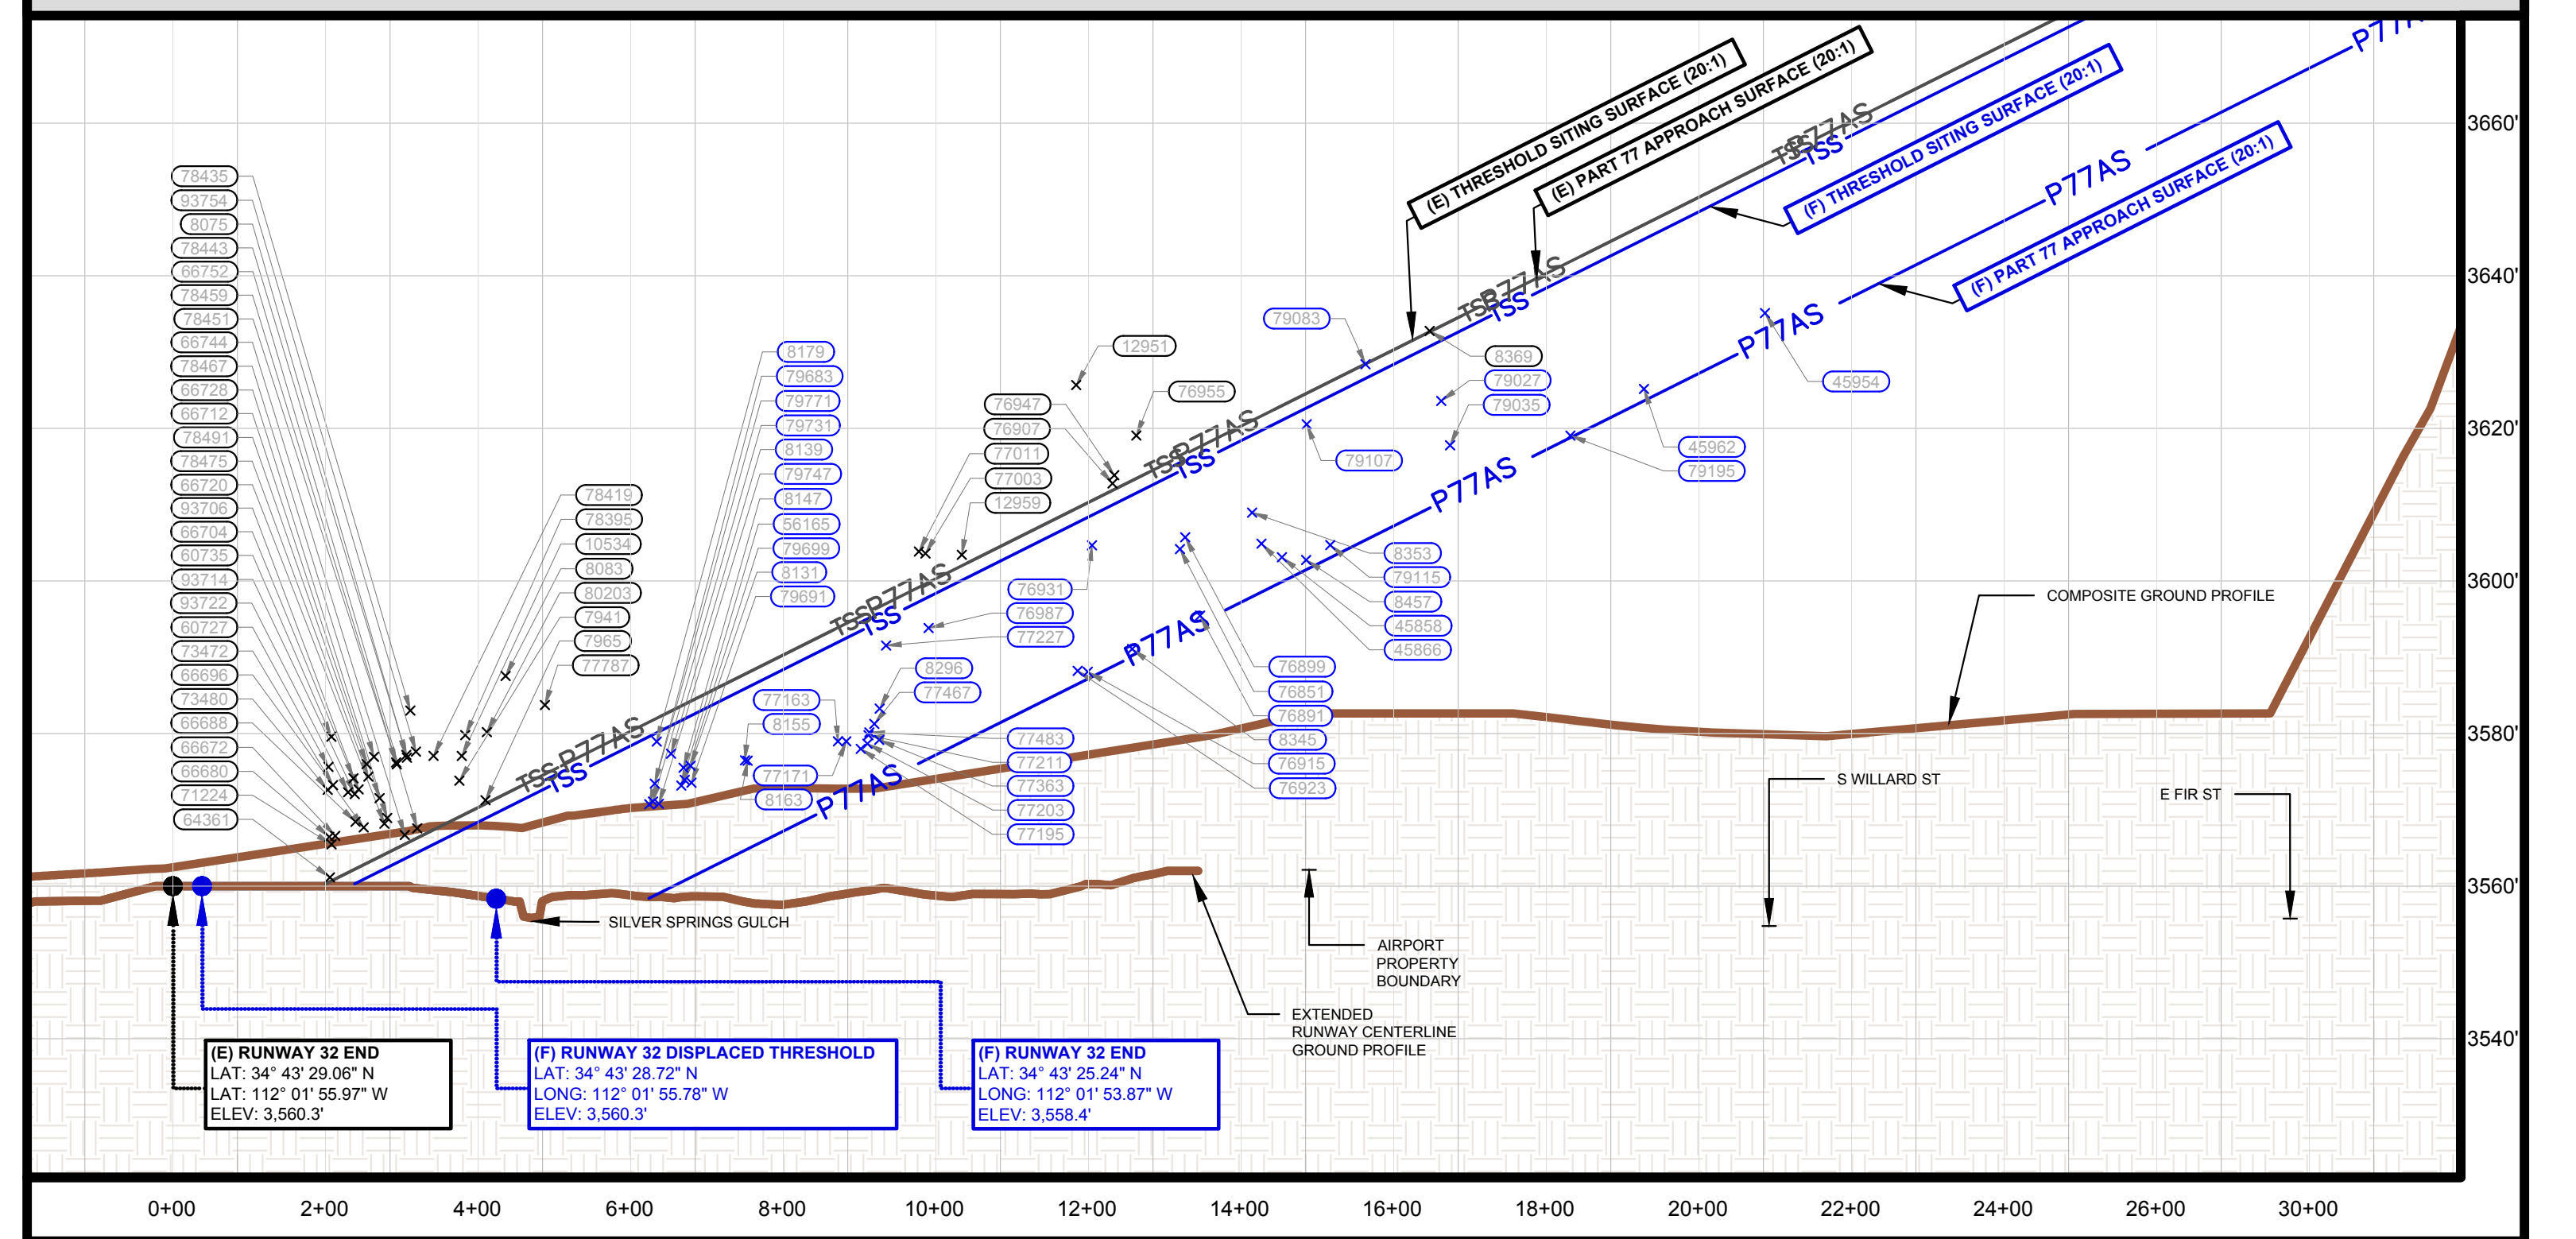


RUNWAY CENTERLINE PROFILE

The graph displays the Runway Centerline Profile with the following key features and data points:

- Runway Safety Area (F)**: Indicated by a vertical line at the start of the profile.
- (F) Runway 14 End**: ELEV. 3,517.7'
- 5' Runway Line of Sight**: Indicated by a line connecting the Runway 14 End to the Runway 32 End.
- (F) Runway 32 Displaced Threshold**: ELEV. 3,560.3'
- (F) Runway 32 End**: ELEV. 3,560.3'


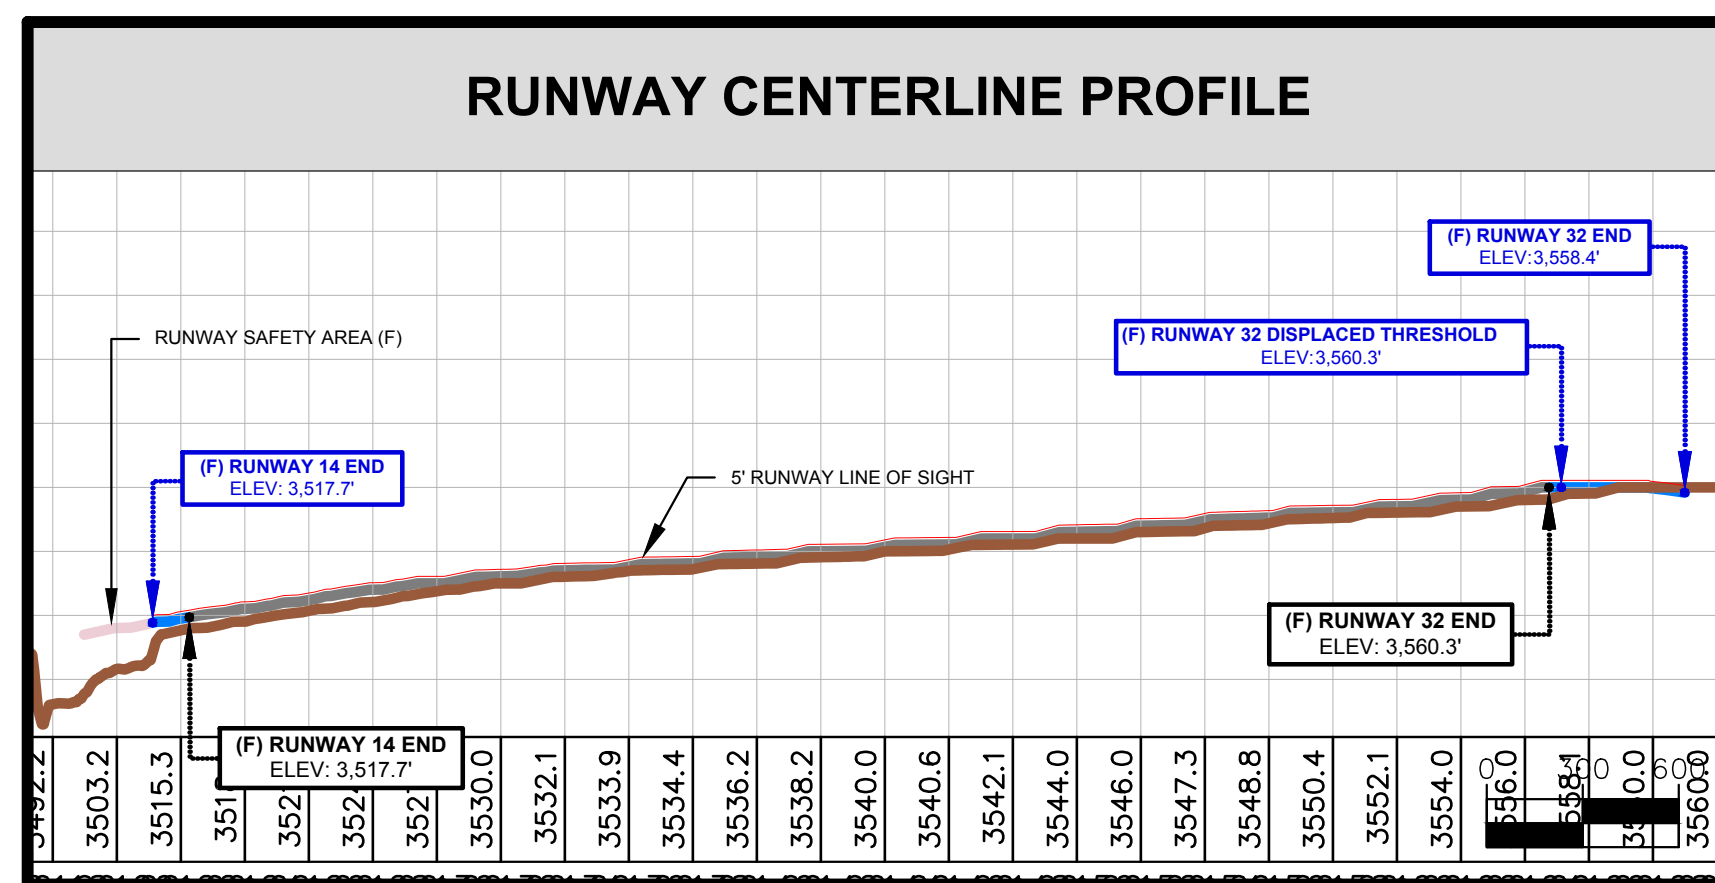

- 

COTTONWOOD MUNICIPAL AIRPORT

COTTONWOOD, AZ

FAA DISCLAIMER

THE CONTENTS OF THIS PLAN DO NOT NECESSARILY REFLECT THE OFFICIAL VIEWS OR POLICY OF THE FEDERAL AVIATION ADMINISTRATION (FAA). ACCEPTANCE OF THIS DOCUMENT BY THE FAA DOES NOT IN ANY WAY CONSTITUTE A COMMITMENT ON THE PART OF THE UNITED STATES TO PARTICIPATE IN ANY DEVELOPMENT DEPICTED HEREIN NOR DOES IT INDICATE THAT THE PROPOSED DEVELOPMENT IS ENVIRONMENTALLY ACCEPTABLE IN ACCORDANCE WITH APPROPRIATE PUBLIC LAW.

JOB NO. 291447000	DRAWN KH	CHECKED CBW	SHEET <u>34</u> OF <u>40</u>
DATE: DECEMBER 2022	DESIGNED JTC	APPROVED CBW	